
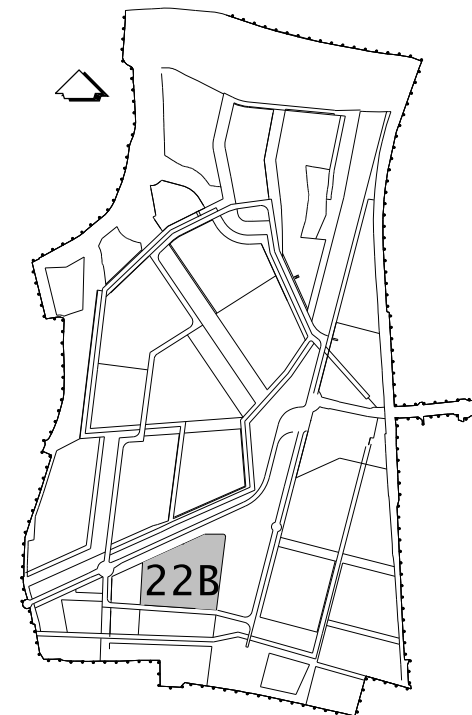


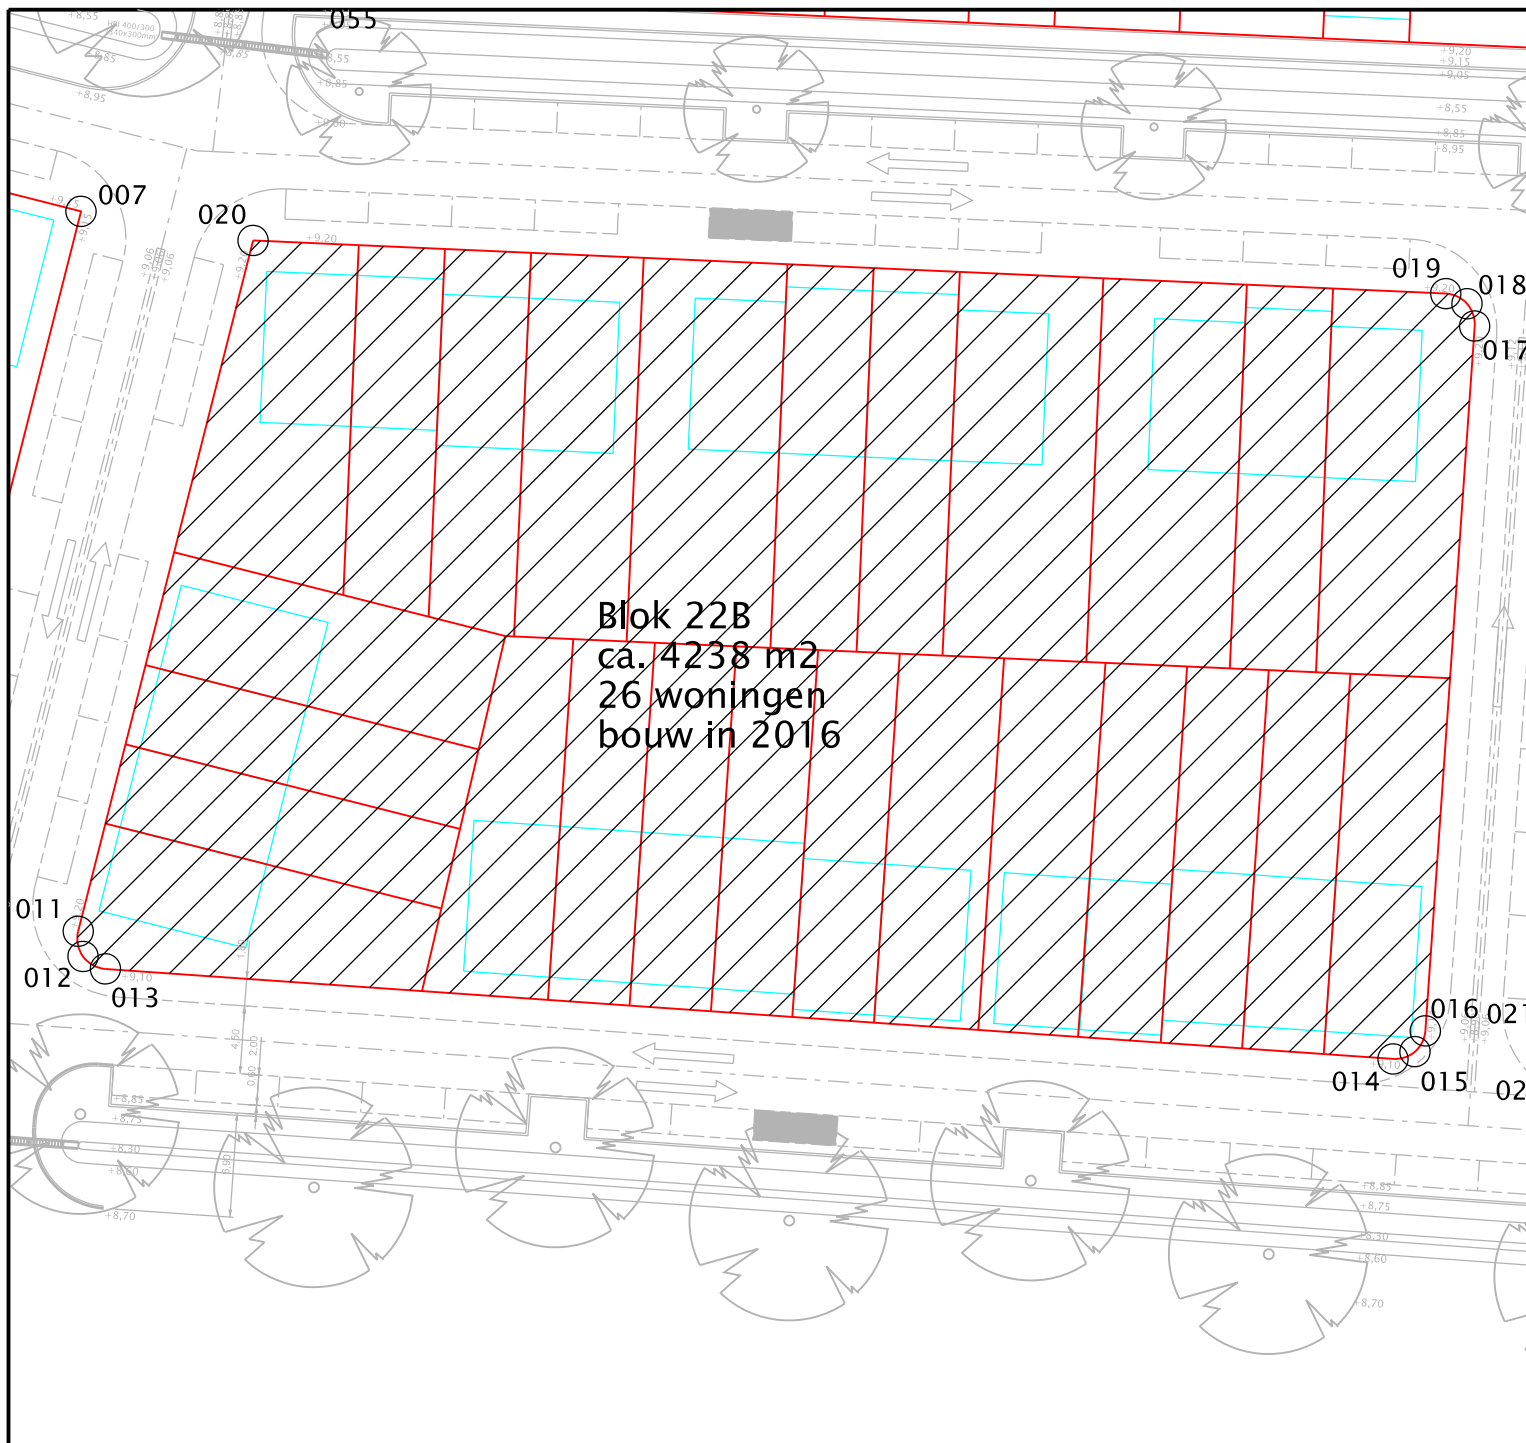


001  Puntnummer corresponderend met het Stedenbouwkundig MatenPlan (SMP)

GRONDUITGIFTE

Puntnr : X-as : Y-as :

011 185951.870 439980.765
012 185952.189 439979.102
013 185953.669 439978.280
014 186038.796 439972.322
015 186040.248 439972.807
016 186040.931 439974.177
017 186044.193 440020.787
018 186043.691 440022.258
019 186042.287 440022.925
020 185963.429 440026.443

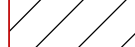 Te reserveren perceel

		Gemeente Arnhem Postbus 9200 6800 HA ARNHEM		www arnhem.nl gemeente@arnhem.nl 0900 - 1809	
Project: Schuytgraaf					
Omschrijving: Veld 22B Aan de welde					
Onderdeel: Te reserveren perceel blok 22B (deelperceel van AF-3675)					
Getekend: VleRo	Gecontroleerd: SaaBe	Goedgekeurd: WilleR	Paraaf pb: 	Datum afgifte: 09.12.2015	Status: CON
Projectnummer: PR201508	Besteknummer: 	Formaat: A4	Schaal: 1 : 500	Tekeningnummer: 211	Blad: 1
					Aantal: 1